


- █ STREET REHABILITATION (12-44 ST/40 AVE)
- █ SANITARY MAIN REPLACEMENT (36-40 ST/48 AVE)
- █ DRAINAGE CHANNEL IMPROVEMENTS (EAST, LAKE K)
- █ LEACHATE MANAGEMENT SYSTEM
- █ DRAINAGE IMPROVEMENTS (75 AVENUE / 29-44 STREET)
- █ 2019 STREET IMPROVEMENT PROGRAM
- █ 2019 WATER AND SEWER REPLACEMENT PROGRAM
- █ TRAFFIC SIGNAL INSTALLATION - COMMERCIAL DEVELOPMENT (75 AVENUE)
- █ DRAINAGE CHANNEL IMPROVEMENTS (52 ST & 62 AVE)
- █ NEALE EDMUNDS STORM SYSTEM IMPROVEMENTS

TRAFFIC SIGNAL INSTALLATION (75 AVENUE)

DRAINAGE IMPROVEMENTS: 75 AVENUE - 29 STREET TO 44 STREET

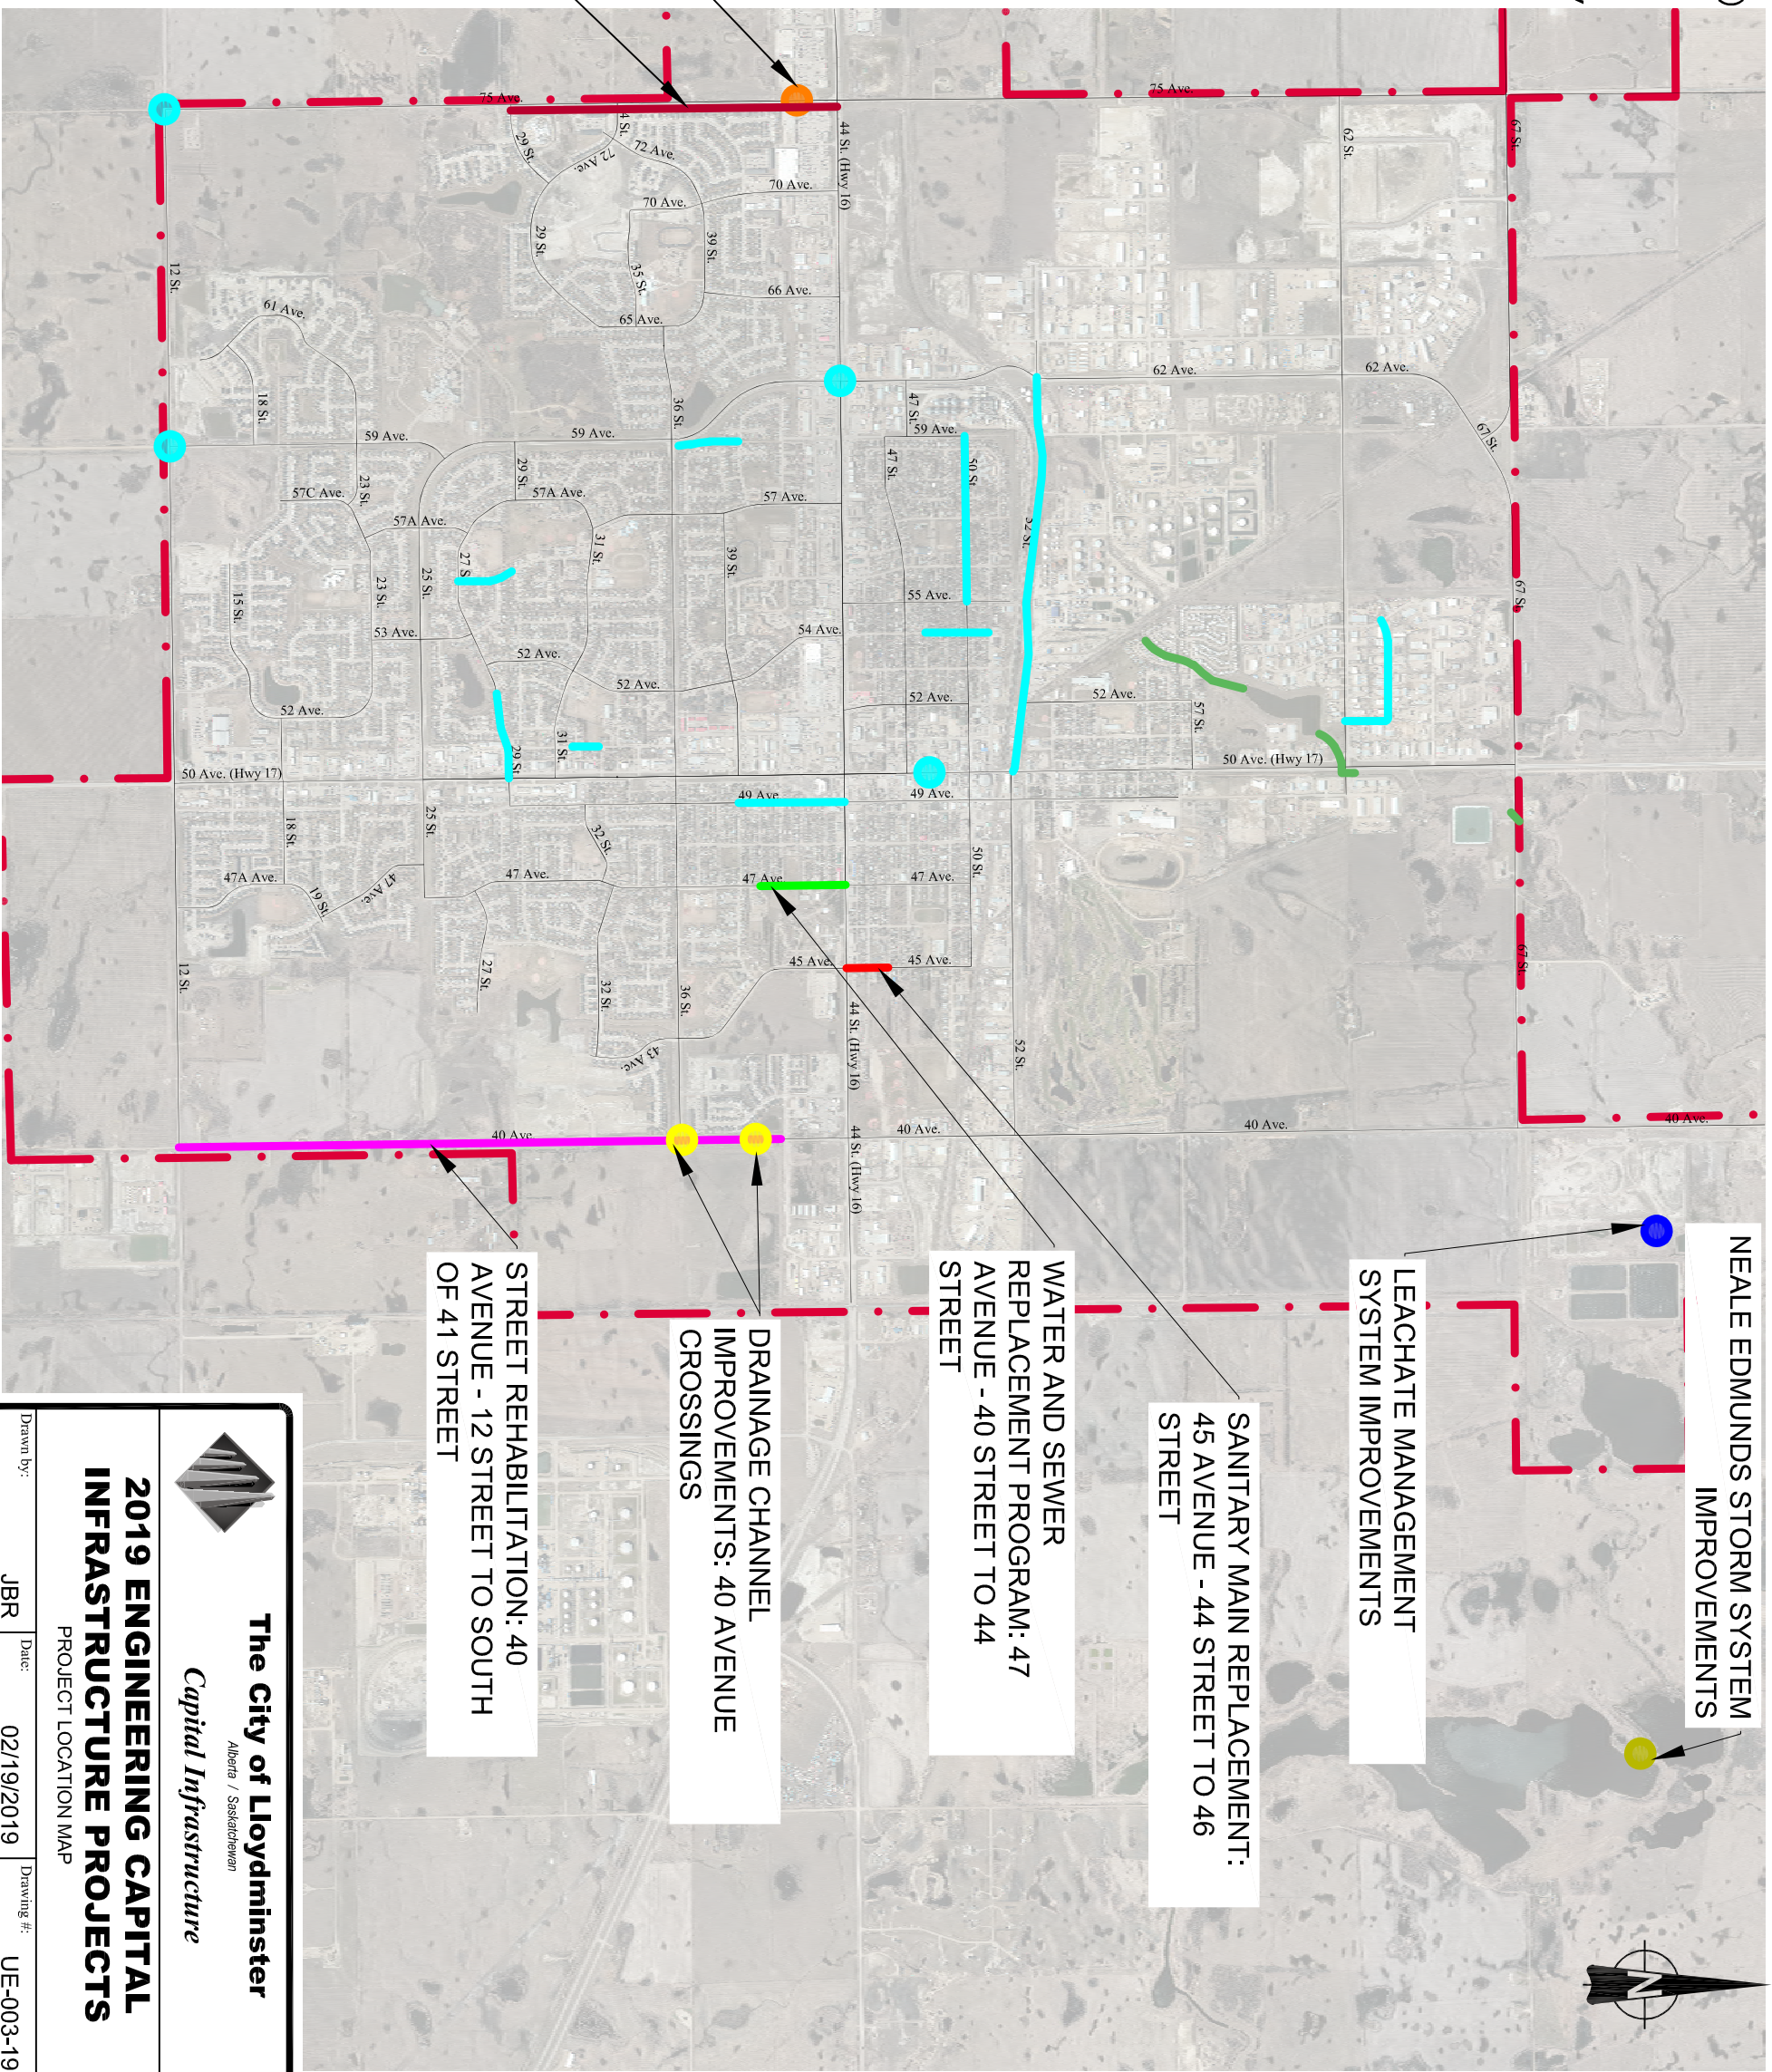

NEALE EDMUNDS STORM SYSTEM IMPROVEMENTS

LEACHATE MANAGEMENT SYSTEM IMPROVEMENTS

SANITARY MAIN REPLACEMENT: 45 AVENUE - 44 STREET TO 46 STREET


WATER AND SEWER REPLACEMENT PROGRAM: 47 AVENUE - 40 STREET TO 44 STREET

DRAINAGE CHANNEL IMPROVEMENTS: 40 AVENUE CROSSINGS

STREET REHABILITATION: 40 AVENUE - 12 STREET TO SOUTH OF 41 STREET

--- CITY OF LLOYDMINSTER BOUNDARY

NOTE: NOT TO SCALE

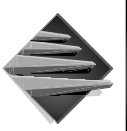

**The City of Lloydminster**  
 Alberta / Saskatchewan  
 Capital Infrastructure

**2019 ENGINEERING CAPITAL INFRASTRUCTURE PROJECTS**

PROJECT LOCATION MAP

Drawn by: JBR Date: 02/19/2019 Drawing #: UE-003-19

